


# 314 CLIFTON DRIVE NORTH, LYTHAM

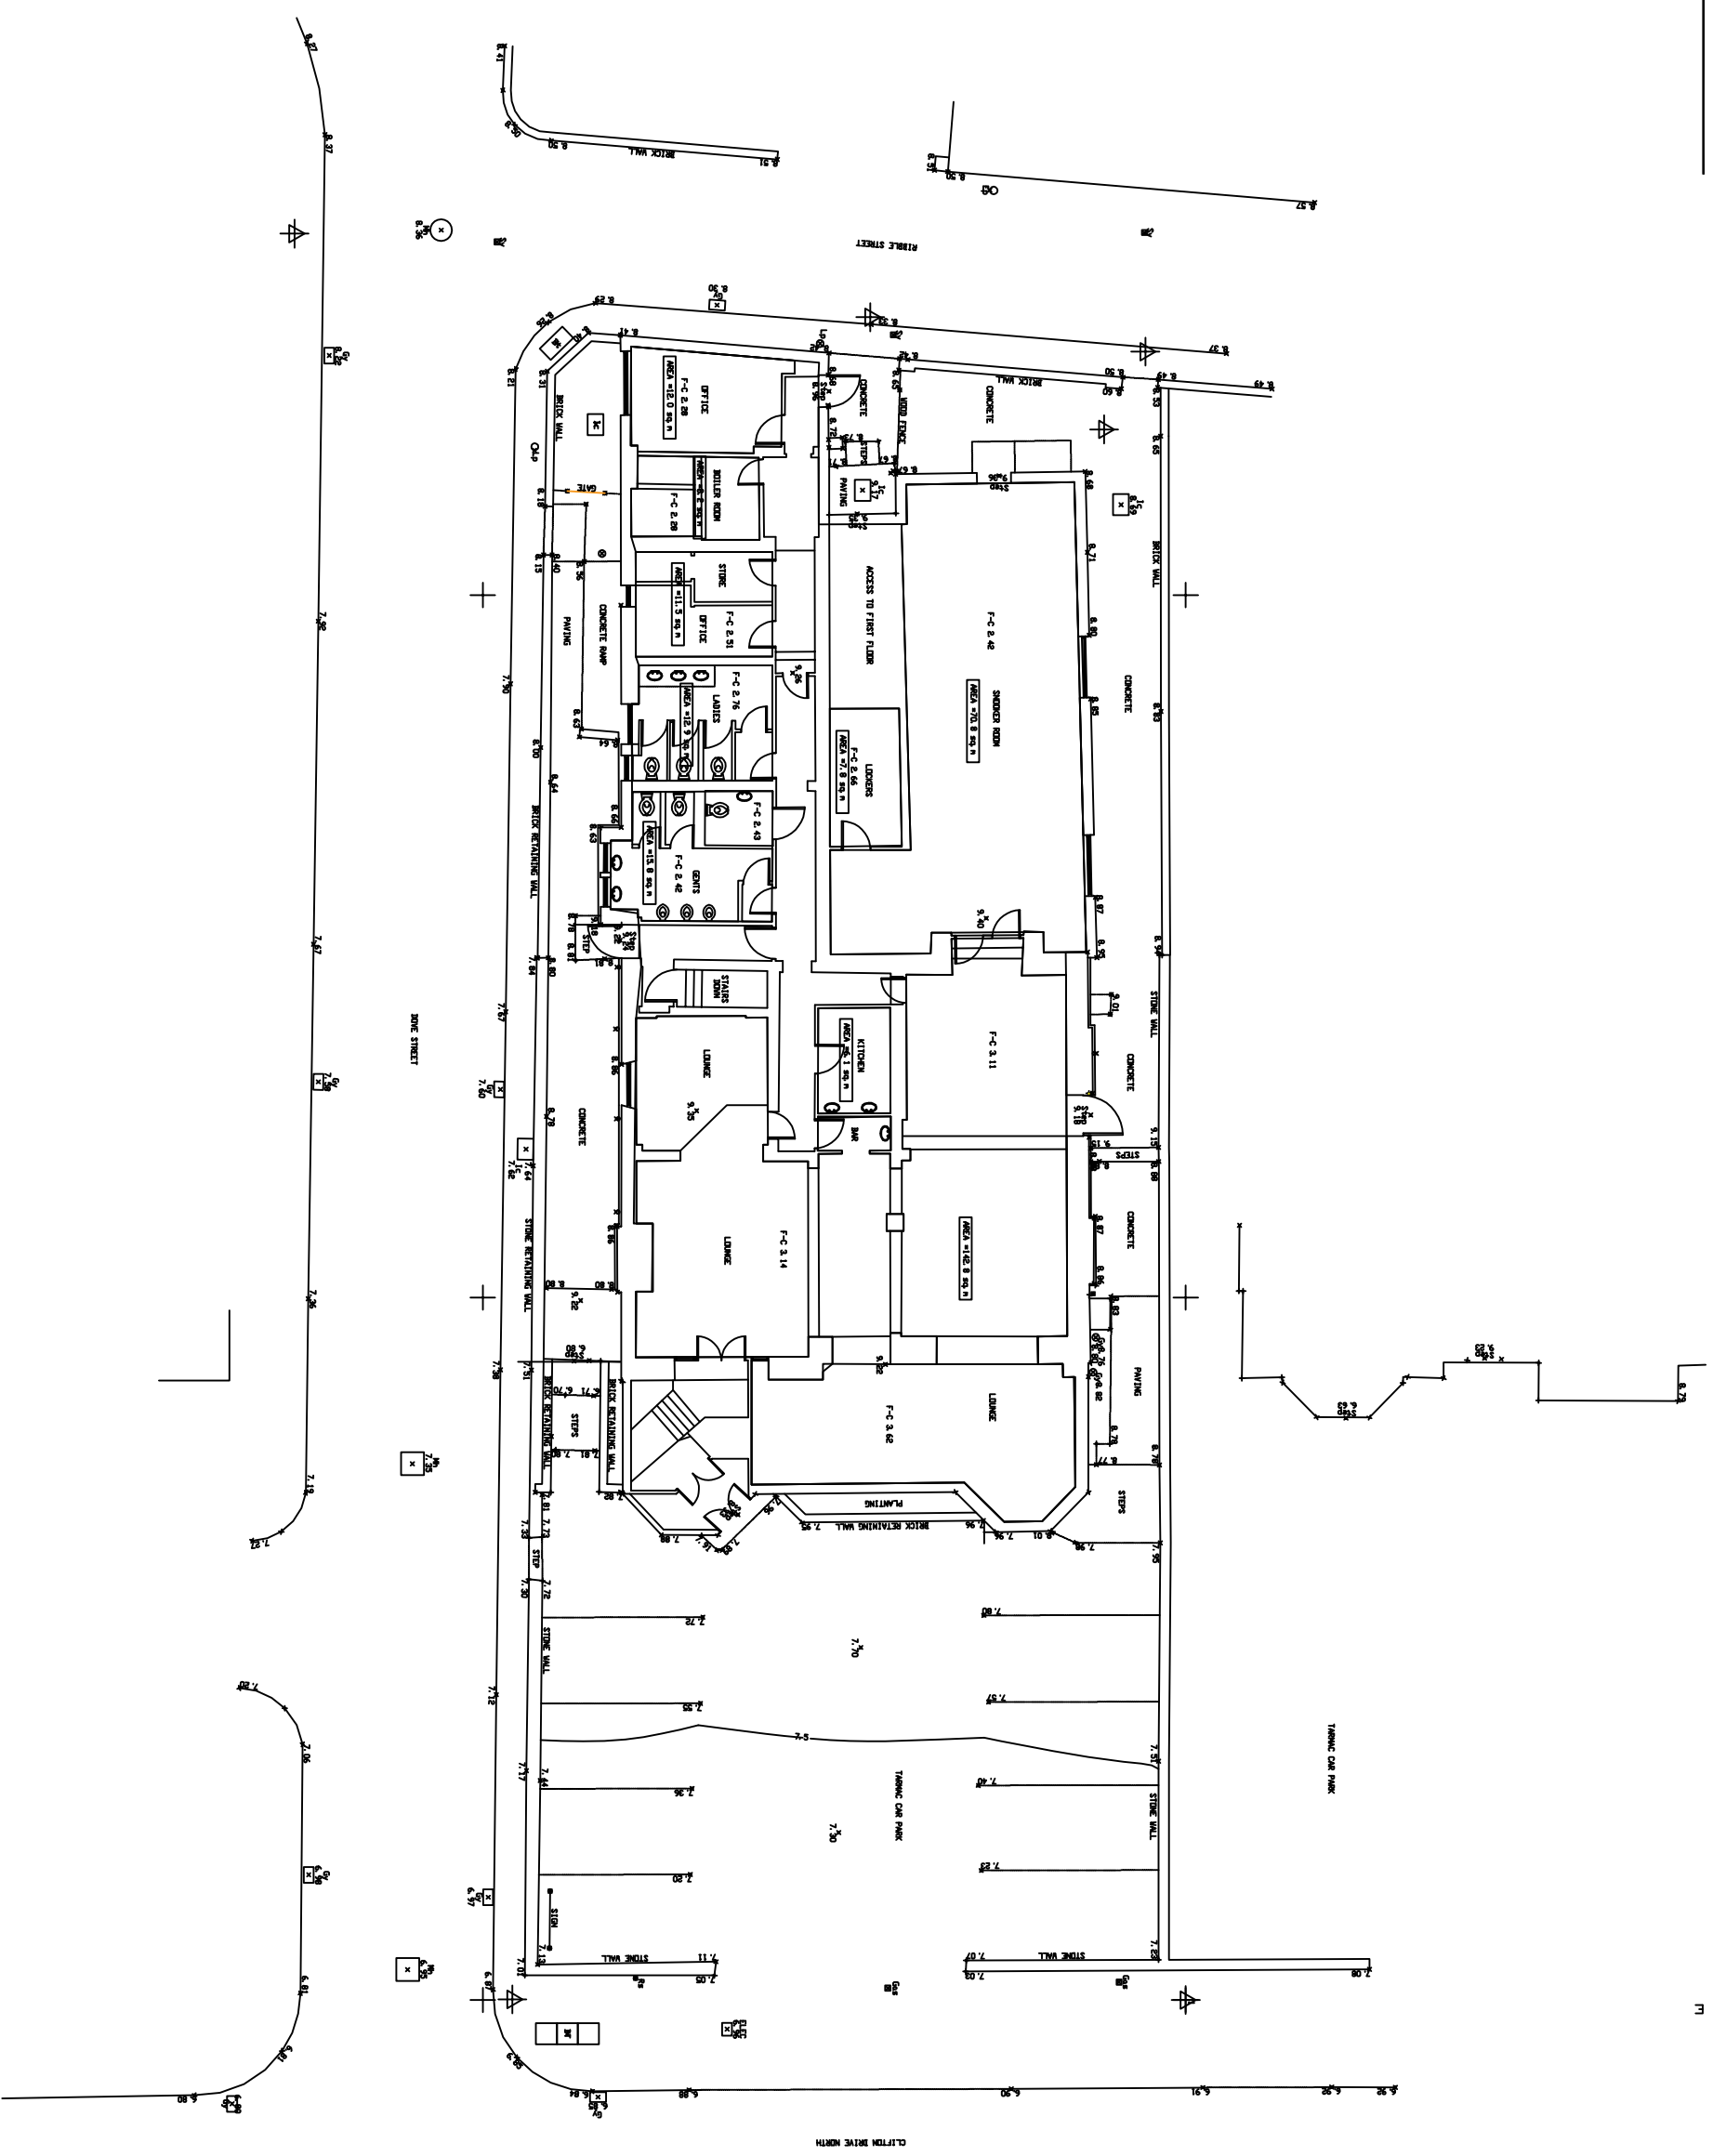

**General Notes:**  
 This drawing/design is for use solely in connection with the project.  
 This drawing/design is the copyright of the designer and must not be  
 reproduced, stored in a retrieval system, or transmitted in any form or  
 by any means, electronic, mechanical, photocopying, recording, or  
 otherwise, without the prior written permission of the designer.  
 Do not scale the drawing. All dimensions to be checked on site prior to  
 commencement of work and any discrepancy shall be immediately reported  
 and resolved prior to work commencing. This drawing is to be read in  
 conjunction with all relevant drawings and specifications relating to the job  
 whether or not indicated on the drawing.

Rev. Description	Date
Client	
<b>NEWBURY PROPERTIES</b>	
Project	
<b>314 CLIFTON DRIVE NORTH LYTHAM</b>	
Drawing Title	
<b>EXISTING SITE PLAN</b>	
Scale	Date
<b>1:200 @ A3</b>	<b>MAR 15</b>
Drg No	Rev.
<b>EX-01</b>	<b>-</b>
Drawing Status	Job No
<b>SURVEY</b>	<b>2015</b>