


314 CLIFTON DRIVE NORTH, LYTHAM

OVERALL INTERNAL FLOOR AREA = 362 sq.m

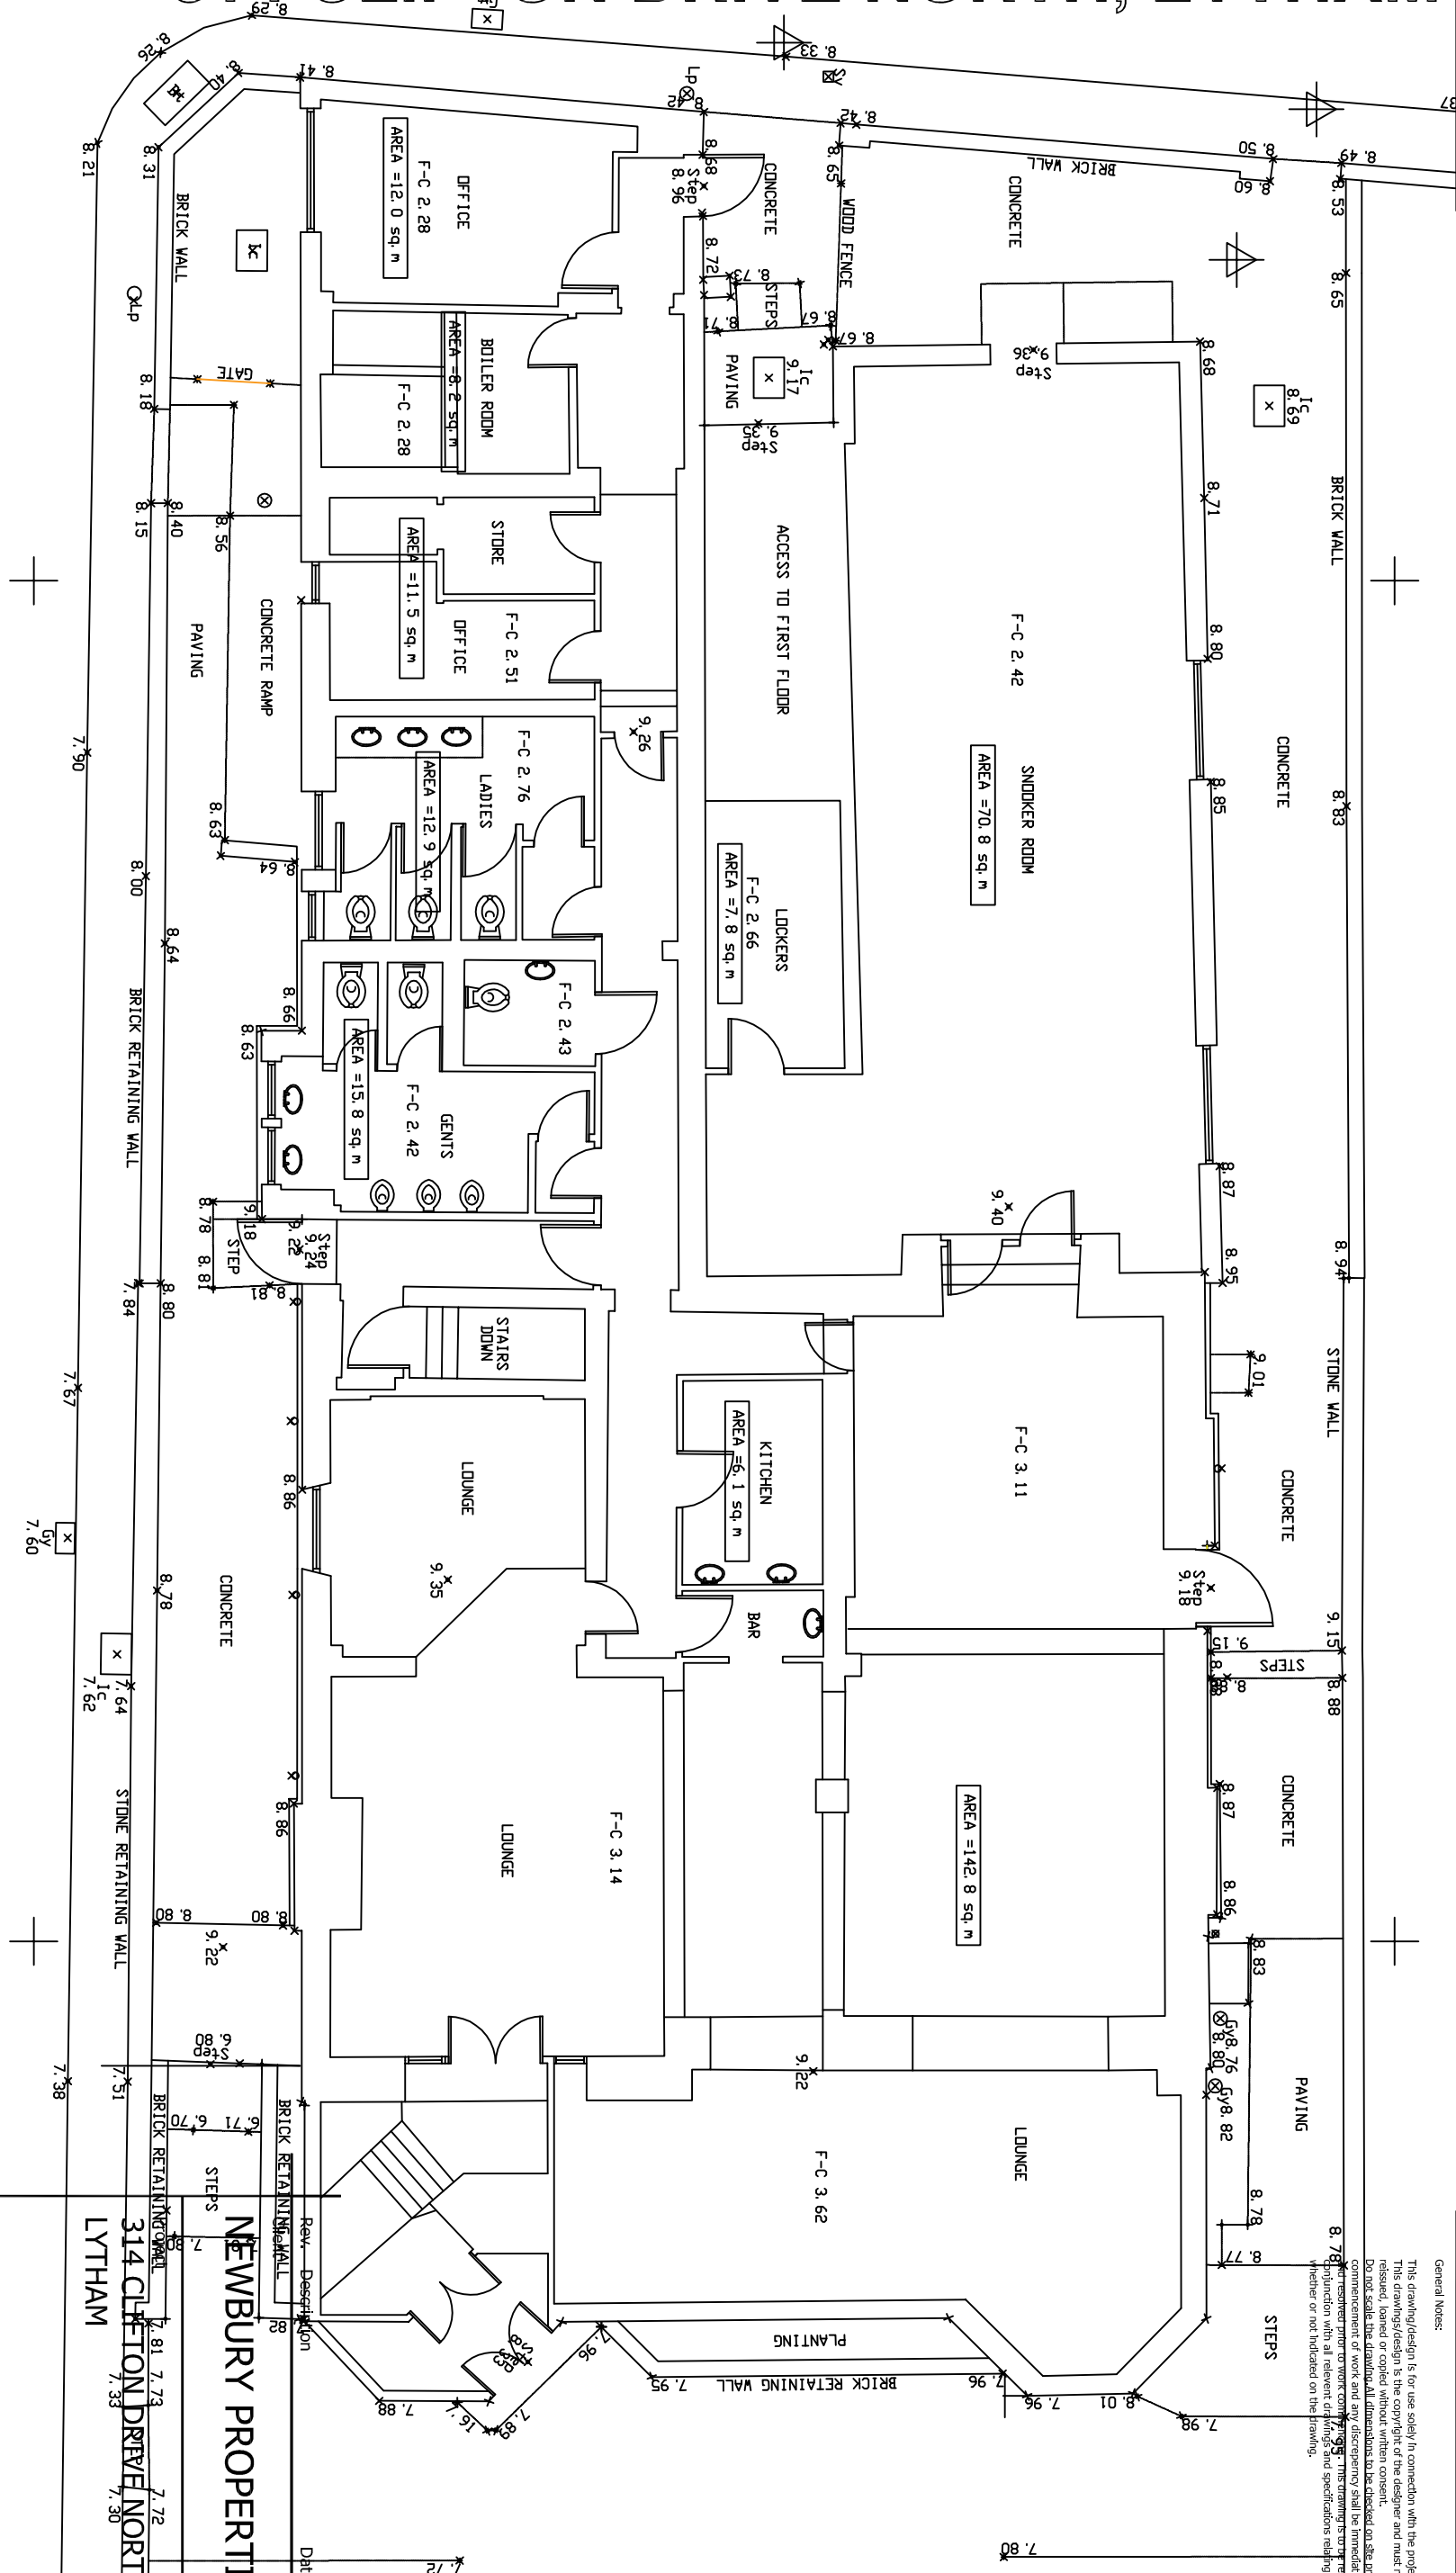

DOVE STREET

EXISTING GROUND FLOOR PLAN

NEWBURY PROPERTIES
 314 CLIFTON DRIVE NORTH
 LYTHAM

Drawing Title	Scale	Date
EXISTING GROUND FLOOR PLAN	1:100 @ A3	MAR 15
Drg No	Rev.	Job No
EX-02	-	2015
Drawing Status	SURVEY	

General Notes:
 This drawing/design is for use solely in connection with the project.
 This drawing/design is the copyright of the designer and must not be
 reproduced, stored in a retrieval system, or transmitted in any form or
 by any means, electronic, mechanical, photocopying, recording, or
 otherwise, without the prior written permission of the designer.
 Dimensions to work center lines unless otherwise stated. This drawing is to be
 read in conjunction with all relevant drawings and specifications relating to the job
 whether or not indicated on the drawing.
 Do not scale the drawing. All dimensions to be checked on site before
 commencement of work and any discrepancies shall be immediately reported
 to the designer.
 The designer is not responsible for any errors or omissions in this drawing.

8.22
x

7.92

7.77

7.58
x

7.72