


# 314 CLIFTON DRIVE NORTH, LYTHAM

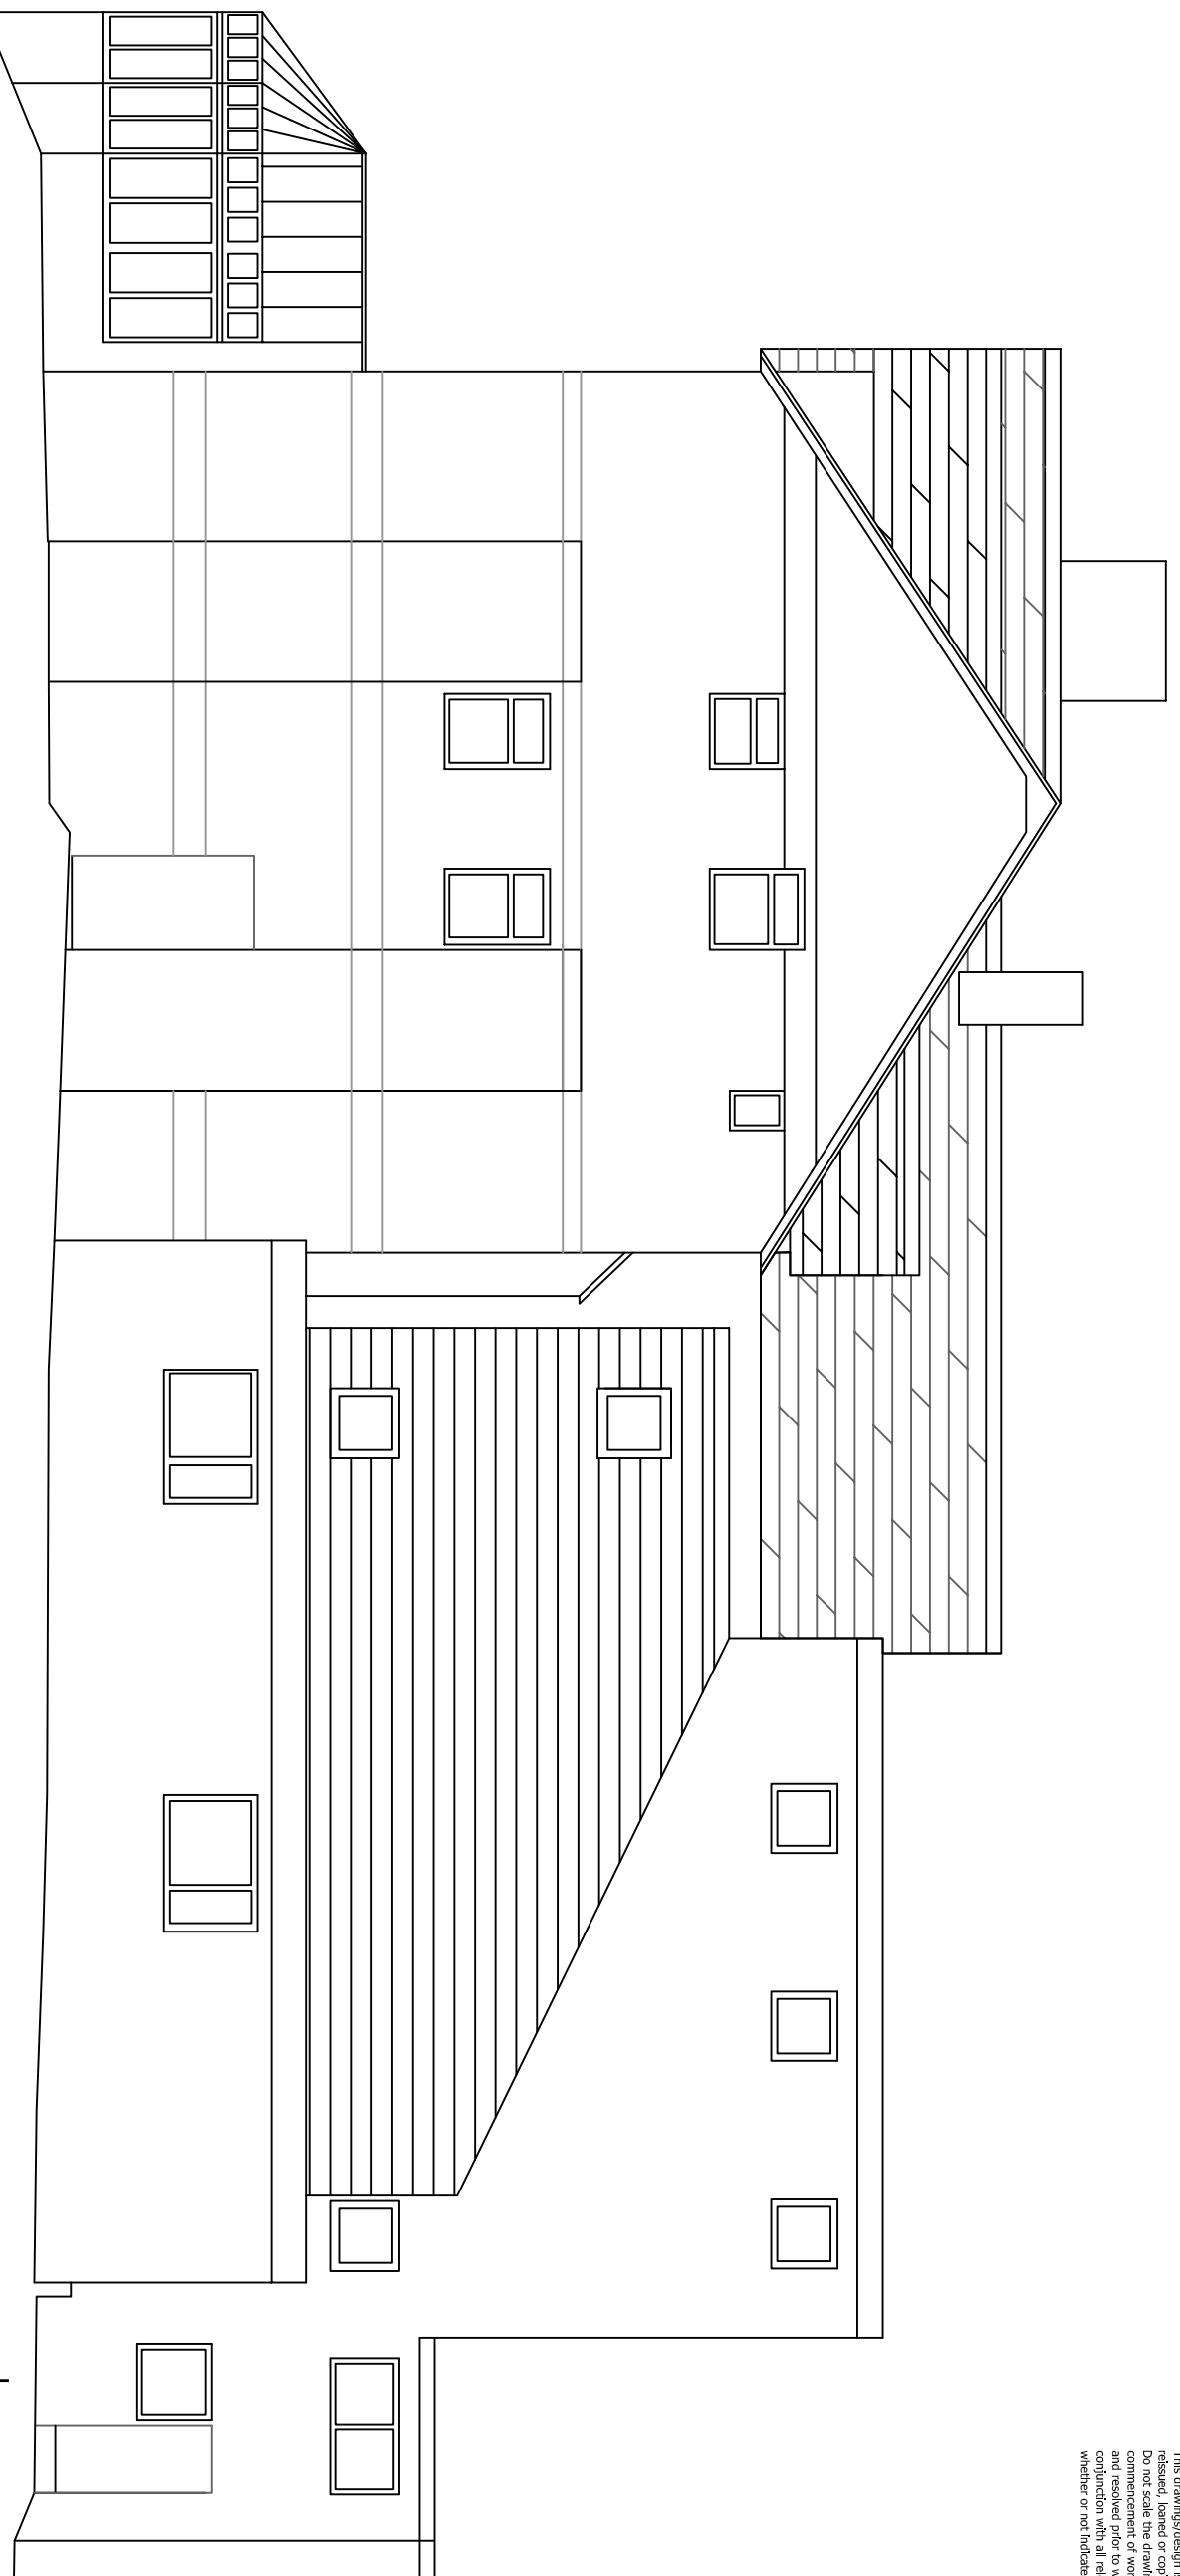

NORTHERN ELEVATION

DATUM 0.000m

General Notes:  
 This drawing/design is for use solely in connection with the project.  
 The drawing/design is the copyright of the designer and must not be  
 reproduced, stored in a retrieval system, or transmitted in any form or  
 by any means, electronic, mechanical, photocopying, recording, or  
 otherwise, without the prior written permission of the designer.  
 Do not scale the drawing. All dimensions to be checked on site prior to  
 commencement of work and any discrepancy shall be immediately reported  
 and resolved prior to work commencing. This drawing is to be read in  
 conjunction with all relevant drawings and specifications relating to the job  
 whether or not indicated on the drawing.

Rev.	Description	Date
	Client <b>NEWBURY PROPERTIES</b>	
	Project 314 CLIFTON DRIVE NORTH LYTHAM	
	Drawing Title EXISTING NORTHERN ELEVATION	
Scale	1:100 @ A3	Date MAR 15
Org No	<b>EX-04</b>	Rev. - Job No <b>2015</b>
Drawing Status	<b>SURVEY</b>	