


314 CLIFTON DRIVE NORTH, LYTHAM

General Notes:
This drawing/design is for use solely in connection with the project.
The drawing/design is the copyright of the designer and must not be
reproduced, copied, or used in any way without the written consent of
the designer.
Do not scale the drawing. All dimensions to be checked on site prior to
commencement of work and any discrepancy shall be immediately reported
and resolved prior to work commencing. This drawing is to be read in
conjunction with all relevant drawings and specifications relating to the job
whether or not indicated on the drawing.

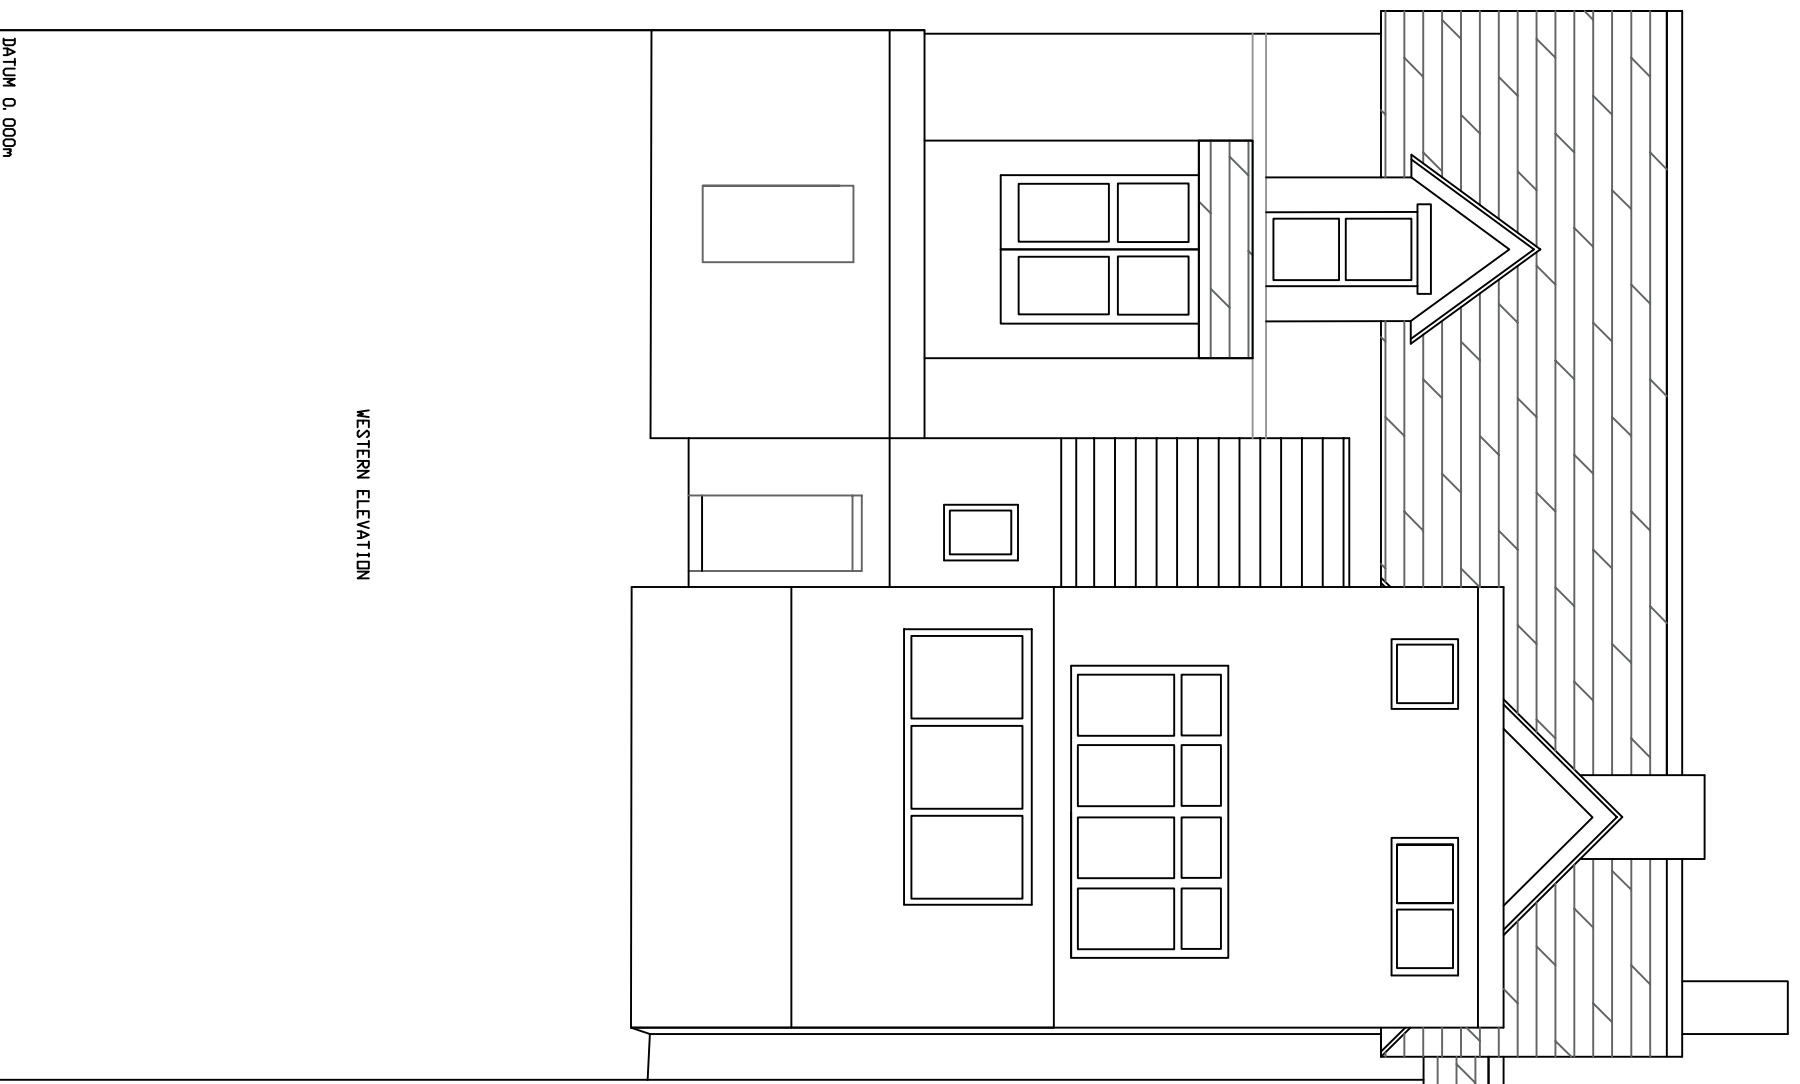

Rev. Description

Date

Client

NEWBURY PROPERTIES

Project

**314 CLIFTON DRIVE NORTH
LYTHAM**

Drawing Title

**EXISTING WESTERN
ELEVATION**

Scale

1:100 @ A3

Date

MAR 15

Drg No
EX-05

Rev. -

Job No
2015

Drawing Status

SURVEY