


314 CLIFTON DRIVE NORTH, LYTHAM

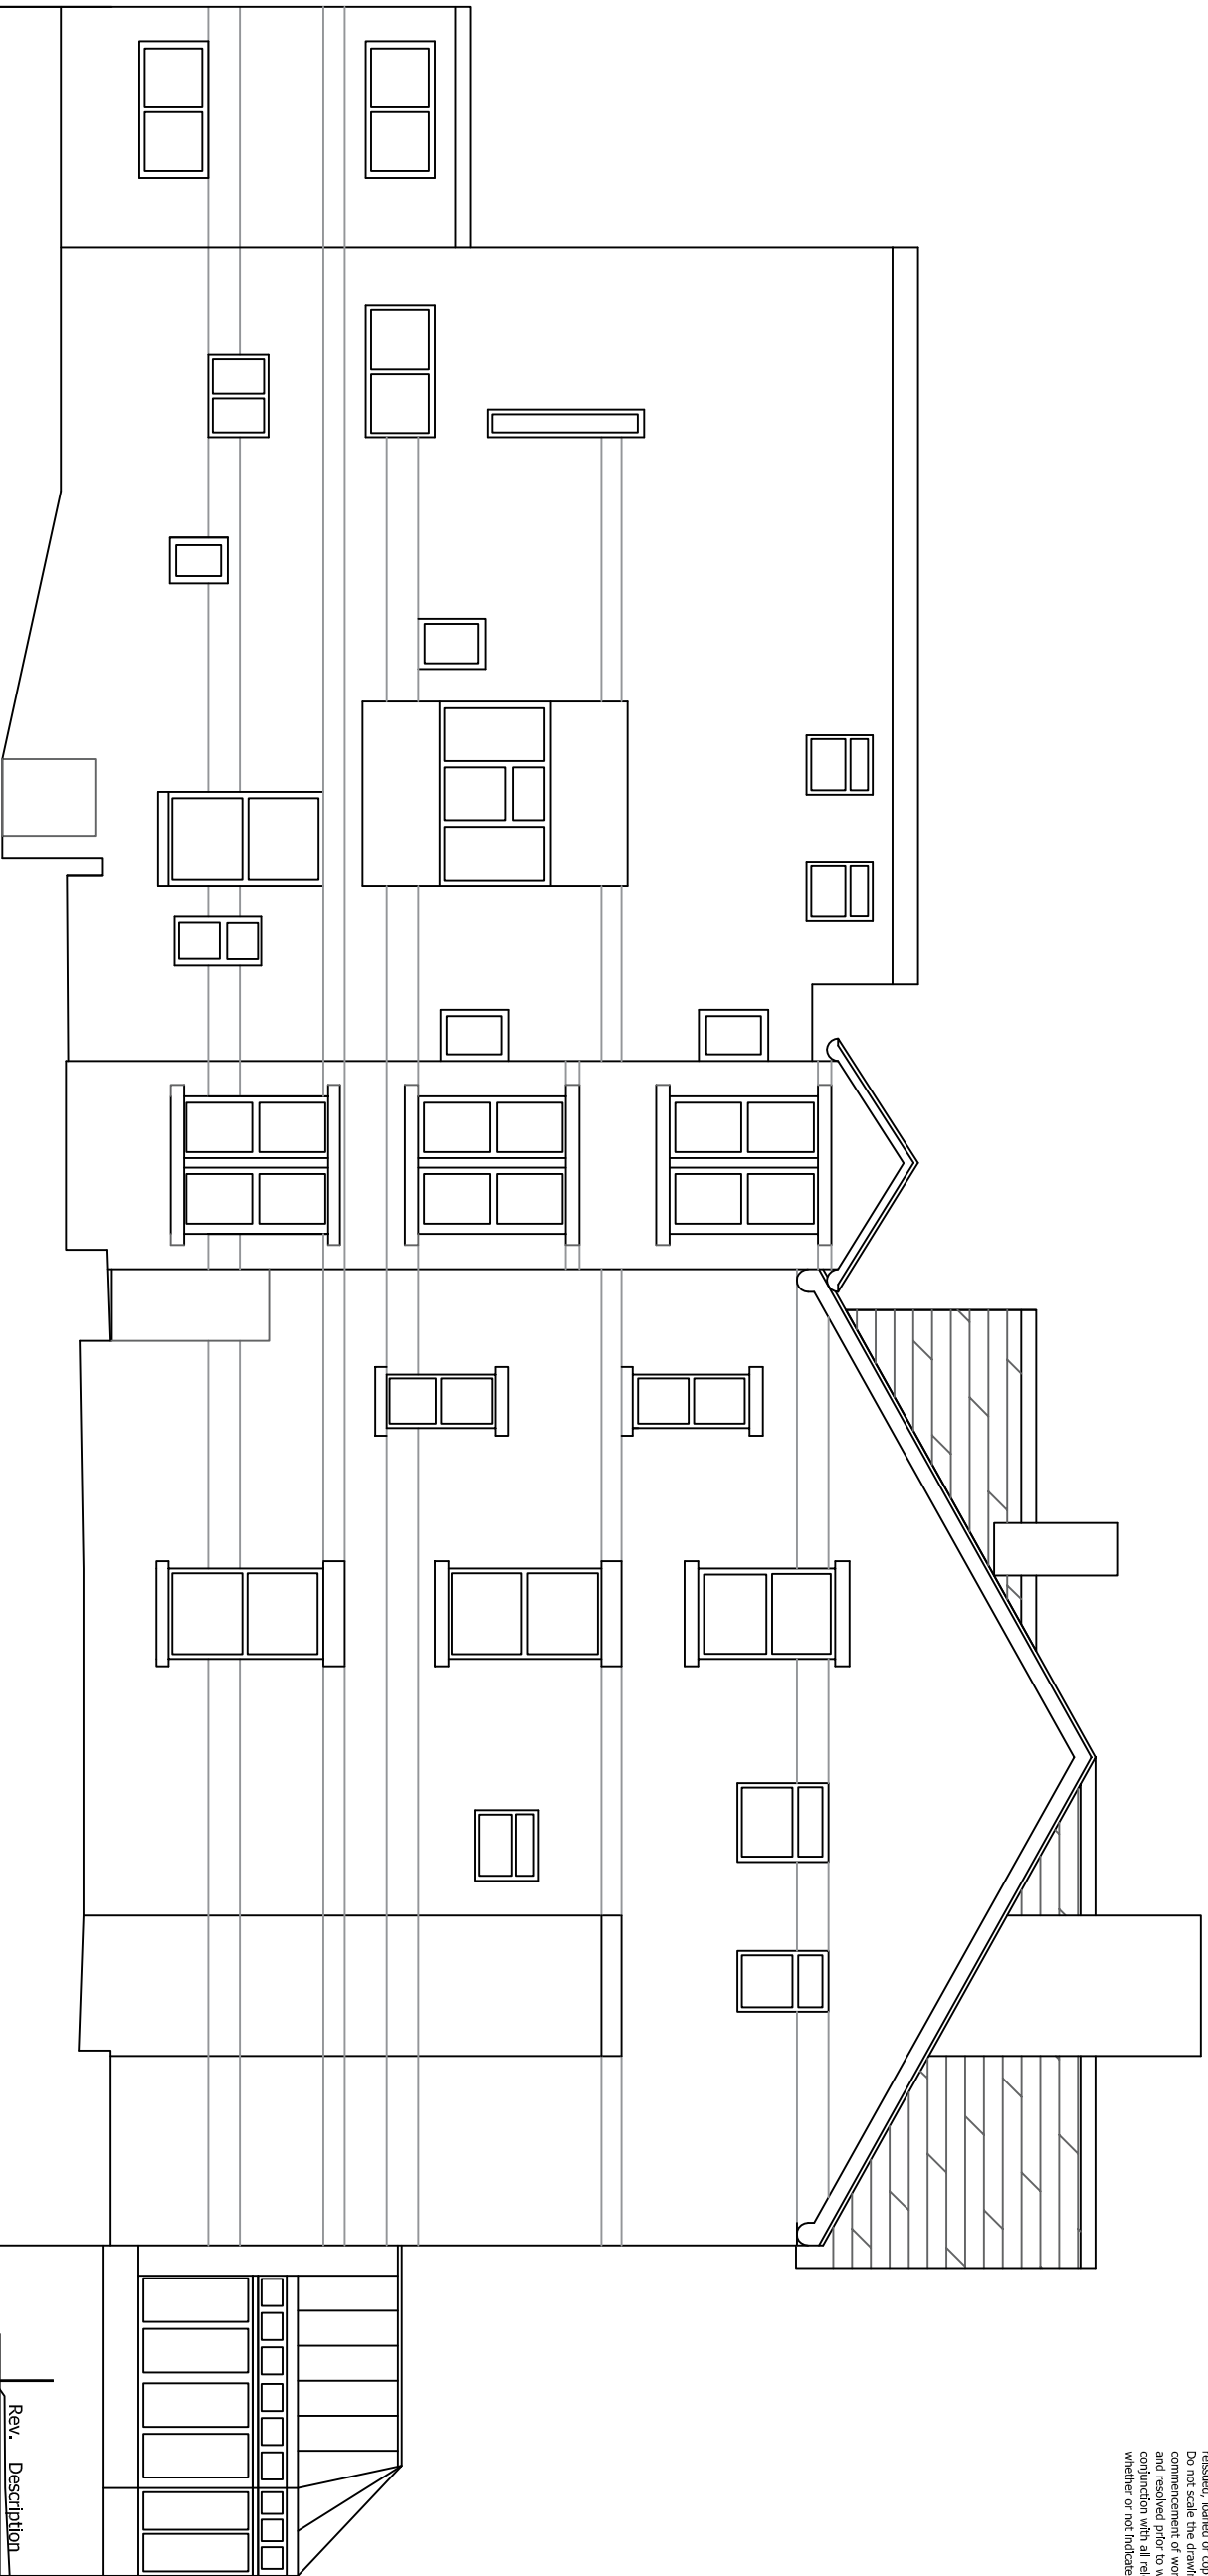

SOUTHERN ELEVATION

DATUM 0.000m

General Notes:
 This drawing/design is for use solely in connection with the project.
 This drawing/design is the copyright of the designer and must not be
 reproduced, stored in a retrieval system, or transmitted in any form or
 by any means, electronic, mechanical, photocopying, recording, or
 otherwise, without the prior written permission of the designer.
 Do not scale the drawing. All dimensions to be checked on site prior to
 commencement of work and any discrepancy shall be immediately reported
 and resolved prior to work commencing. This drawing is to be read in
 conjunction with all relevant drawings and specifications relating to the job
 whether or not indicated on the drawing.

Rev.	Description	Date
Client	NEWBURY PROPERTIES	
Project	314 CLIFTON DRIVE NORTH LYTHAM	
Drawing Title	EXISTING SOUTHERN ELEVATION	
Scale	1:100 @ A3	Date MAR 15
Drg No	EX-06	Rev. - Job No 2015
Drawing Status	SURVEY	